



City of Moose Jaw
Parks & Recreation Department
4th Floor City Hall
228 Main Street North
Moose Jaw, SK S6H 3J8

Boulevard Treatment Permit

A permit is required only when the proposed boulevard treatment is other than topsoil and seed. There is no fee for this permit. This application must be completed by the property owner and accompanied with a site plan. Accurate and complete information will assist with processing your application quickly.

General Information

Property owner: _____ Phone: _____

Contact name: _____ Phone: _____

Address: _____ Postal Code: _____

Email: _____

Site Plan Checklist:

All requests for boulevard treatment permits must be accompanied by a detailed site plan. Please see checklist below for information required.

- North Arrow
- Drawing Scale (Approximate)
- Property address
- Property line extensions, ditches and/or existing private sidewalks
- Boulevard dimensions
- Existing trees or structures on the boulevard with dimensions (ex. light standard, hydrant, post office box)
- Location and dimensions (including height) of proposed accessory structures (ex fence) and plant materials
- List and description/name of proposed accessory structures, hard surfacing and/or plant materials.

I have read and understand the bylaw references and guidelines pertaining to the landscaping and maintenance of City boulevards, particularly Bylaw 5610. I acknowledge that the City assumes no responsibility for the cost of repairs of any damages to any treatment of the boulevard or driveways that cross a City boulevard.

Signature: _____ Date: _____

Office Use Only

Inspected by: _____ Signature: _____

Approved: Yes _____ No _____ Operations Manager: _____

APPENDIX 1 BYLAW 5610

PURPOSE:

TO PROVIDE A CLEAR LINE OF SIGHT FOR MOTORISTS APPROACHING A STREET INTERSECTION OR EXISTING DRIVEWAY


LEGEND


RESTRICTED AREAS:



NOTHING OVER 0.75m IN HEIGHT

- A CORNER SIGHTLINE
- B DRIVEWAY SIGHTLINE
- C LANE SIGHTLINE

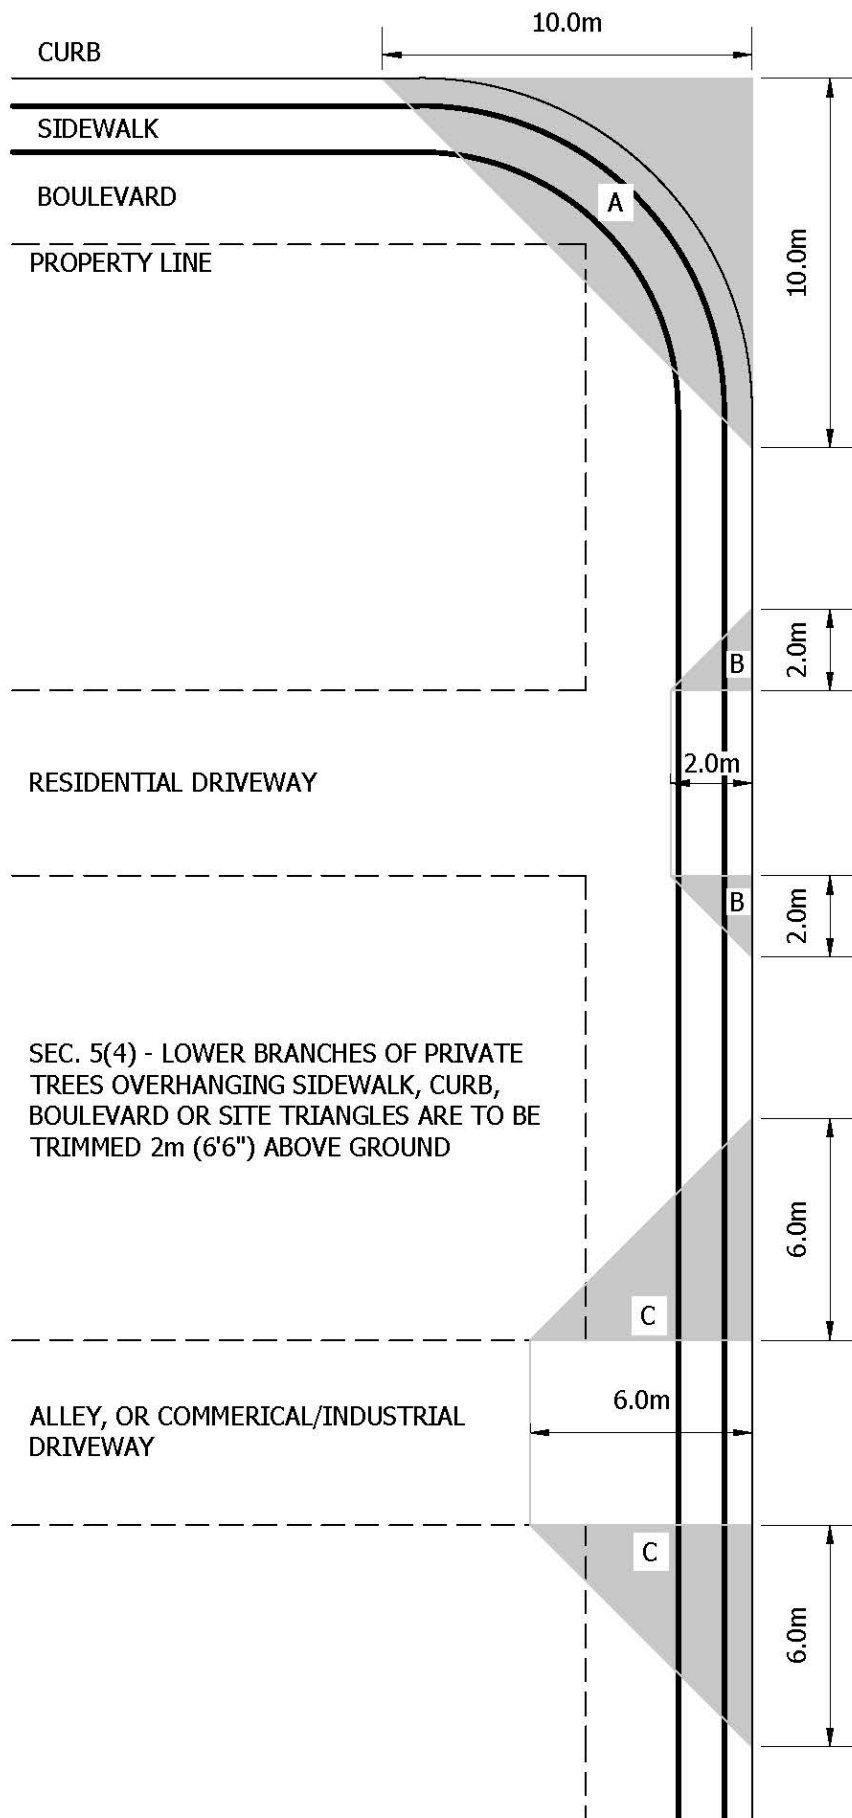

 CITY OF MOOSE JAW BYLAW ENFORCEMENT		APPENDIX 1							
		BYLAW 5610							
DESIGNED	DATE	2020/01/17							
DRAWN									
APPROVED BY		CITY ENGINEER	<table border="1"> <tr> <td>HORIZ. SCALE</td> <td>N.T.S.</td> <td rowspan="2">SHEET</td> </tr> <tr> <td>VERT. SCALE</td> <td>N.T.S.</td> <td>1/1</td> </tr> </table>	HORIZ. SCALE	N.T.S.	SHEET	VERT. SCALE	N.T.S.	1/1
HORIZ. SCALE	N.T.S.	SHEET							
VERT. SCALE	N.T.S.		1/1						